



DISPOZICIJA CEVOVODA OD T1-1 DO T4-16

R 1:200

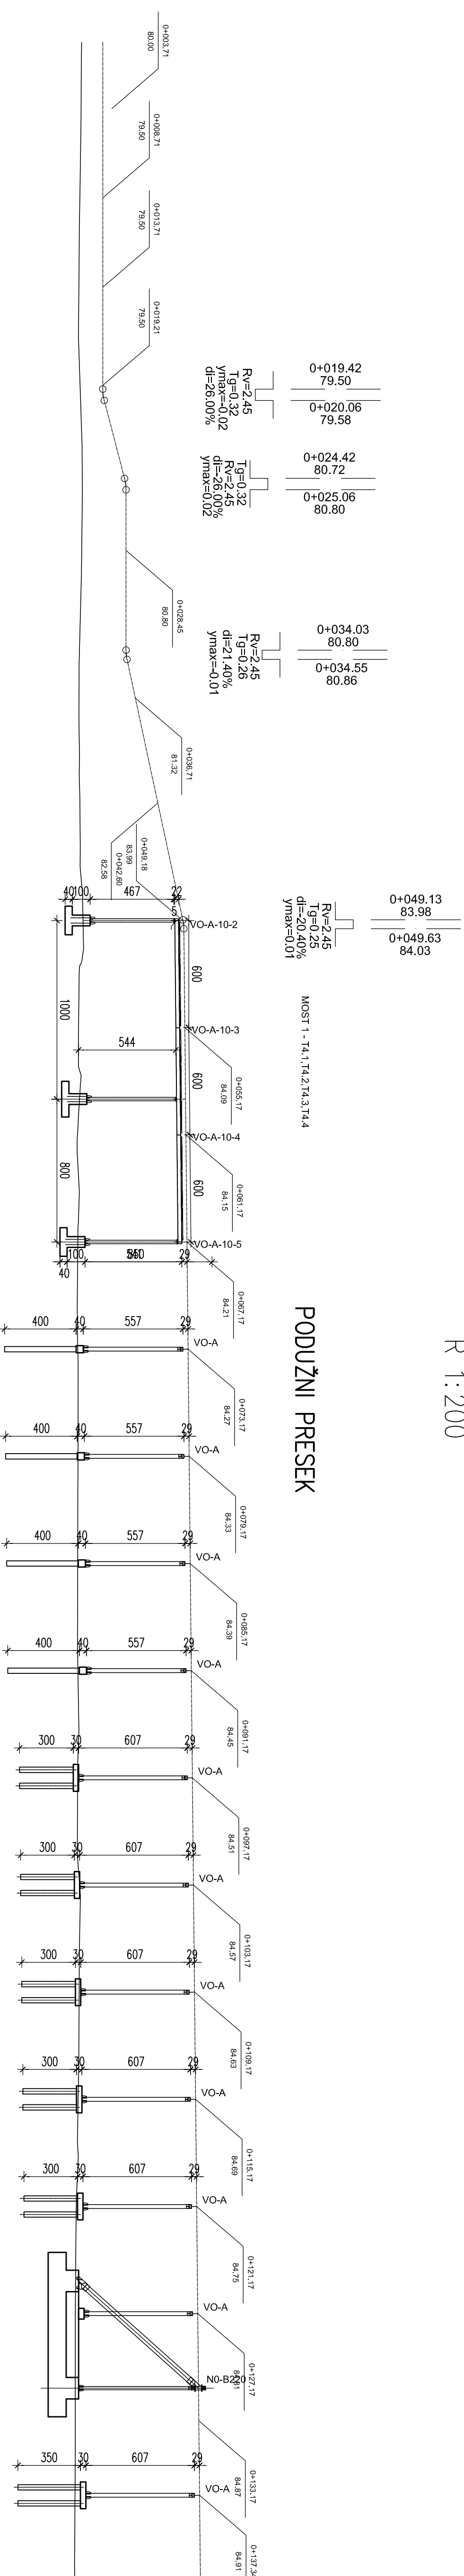

OSNOVA

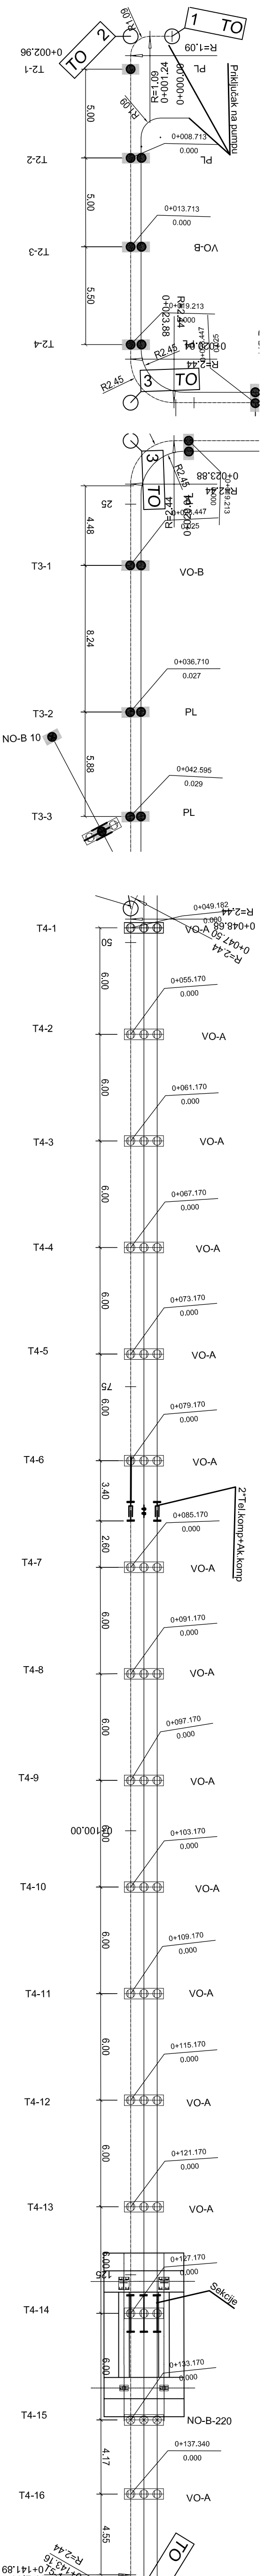

T2	
Point No.	Easting Northing
1	7514055.97 4953309.18
2	7514051.02 4953308.50
3	7514046.06 4953307.82
4	7514040.62 4953307.07

T3		
Point No.	Easting	Northing
1	7514038.31	4953299.67
2	7514039.43	4953291.49
3	7514040.23	4953285.66

	T4	
Point No.	Easting	Northing
1	751404.165	4953279.31
2	751404.513	4953274.44
3	751404.62	4953269.55
4	751405.11	4953264.67
5	751405.60	4953258.79
6	751405.89	4953254.91
7	751406.88	4953250.03
8	751406.07	4953245.15
9	751406.56	4953240.27
10	751407.05	4953235.39
11	751407.64	4953230.51
12	751408.03	4953226.63
13	751408.52	4953220.74
14	751408.70	4953215.86
15	751409.49	4953210.98
16	751409.92	4953207.59

	Ime	Potpis	Datum
Odgovorni projektant:	V. Stojadinović		Dec. 2012
Obradio:	N. Tešanić		
Odobrio:	Z. Mitrović		




DESCRIPTION/AZLY:
REPLACEMENT OF ASH SURRY SYSTEM KOSTOLAC A
ZAMENJA SISTEMA OPEPELJIVANJA KOSTOLAC A
Pipeline from silo complex to TEKO B crossing

DRAWING INTERNAL NO./BROJ INTERNOG CRTEZA:
U 055 066 410
DRAWING NO./BROJ CRTEZA:
C062923410

00			CAD ACAD 2012